




SINGLE, 10 FOOT

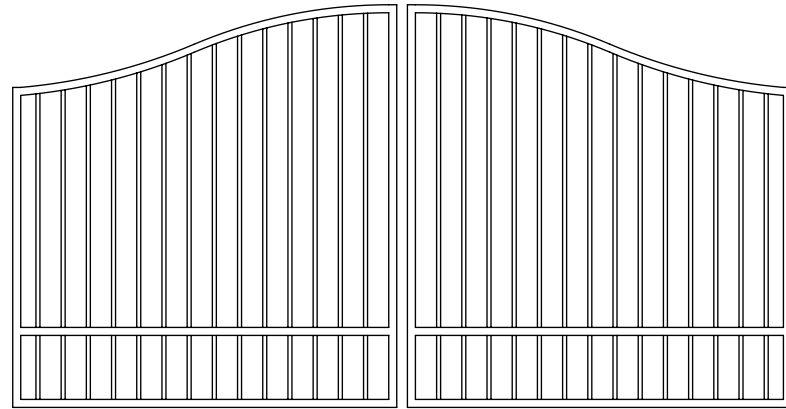

DOUBLE, 12 FOOT

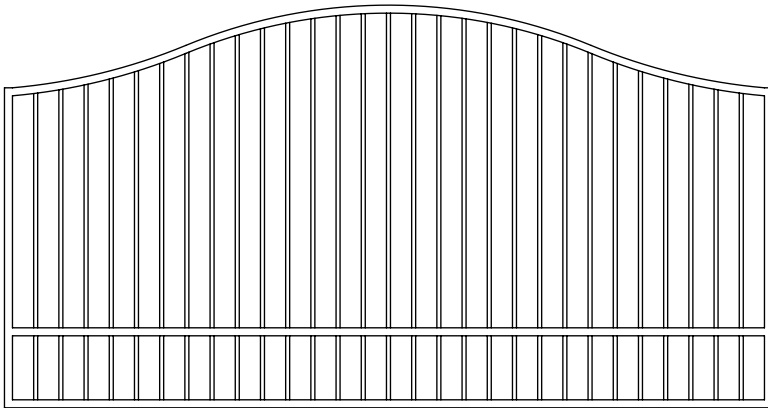


SINGLE, 12 FOOT

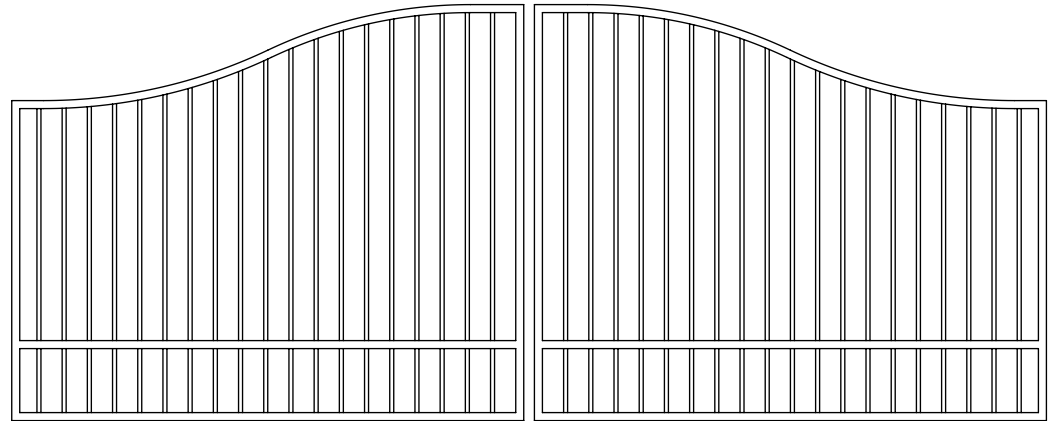

DOUBLE, 16 FOOT



DRAWN BY: WHETSTONE, J.	KODIAK IRON	www.kodiakiron.com
CHECKED BY: BROWN, C.		
DATE: 12/23/2013	DESCRIPTION: ESTATE GATES	
CUSTOMER: KODIAK IRON	SERIES: YUKON	SHEET: 1 OF 5
	APPLICATION: RESIDENTIAL/COMMERCIAL	

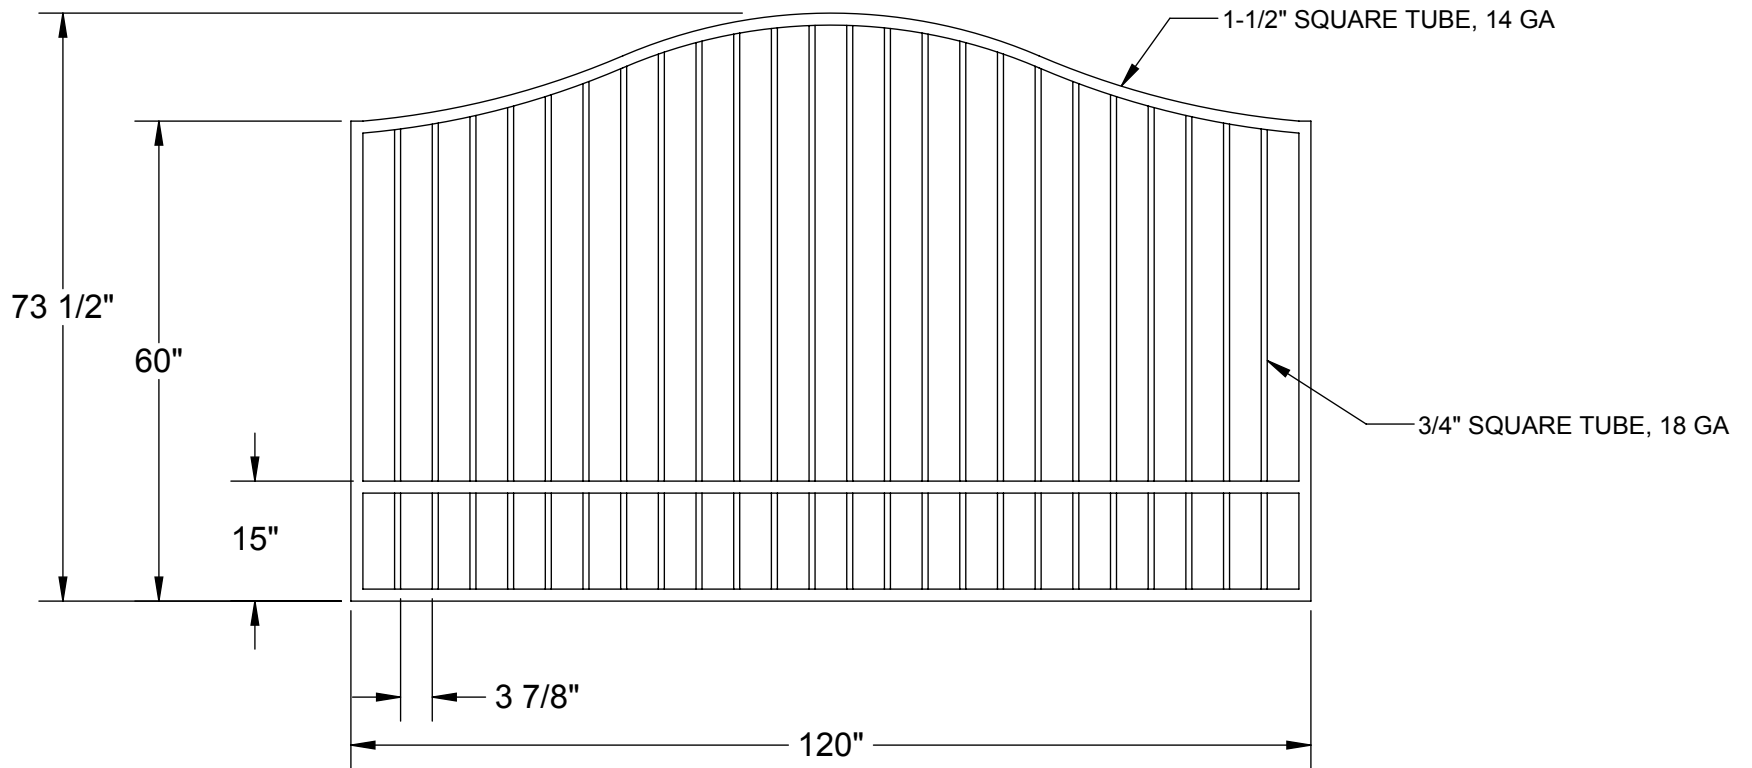

KODIAK IRON

www.kodiakiron.com


DESCRIPTION:

**ESTATE GATE,
 SINGLE, 10 FOOT**

SERIES: YUKON

SHEET: 2 OF 5

APPLICATION: RESIDENTIAL/COMMERCIAL

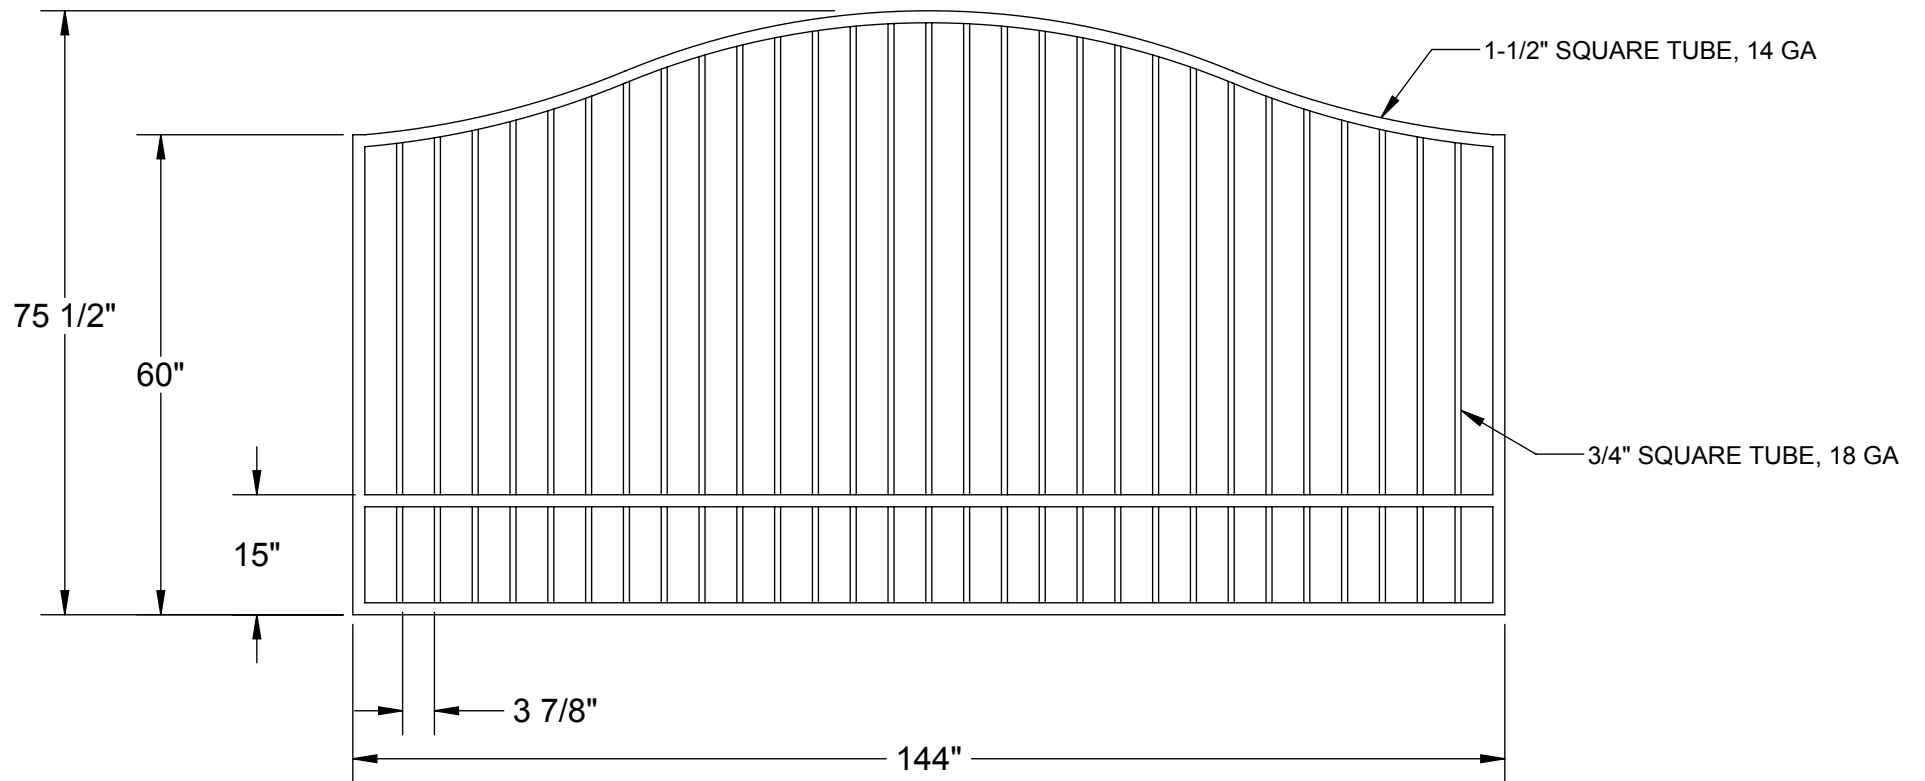

KODIAK IRON

www.kodiakiron.com


DESCRIPTION:

**ESTATE GATE,
 SINGLE, 12 FOOT**

SERIES: YUKON

SHEET: 3 OF 5

APPLICATION: RESIDENTIAL/COMMERCIAL

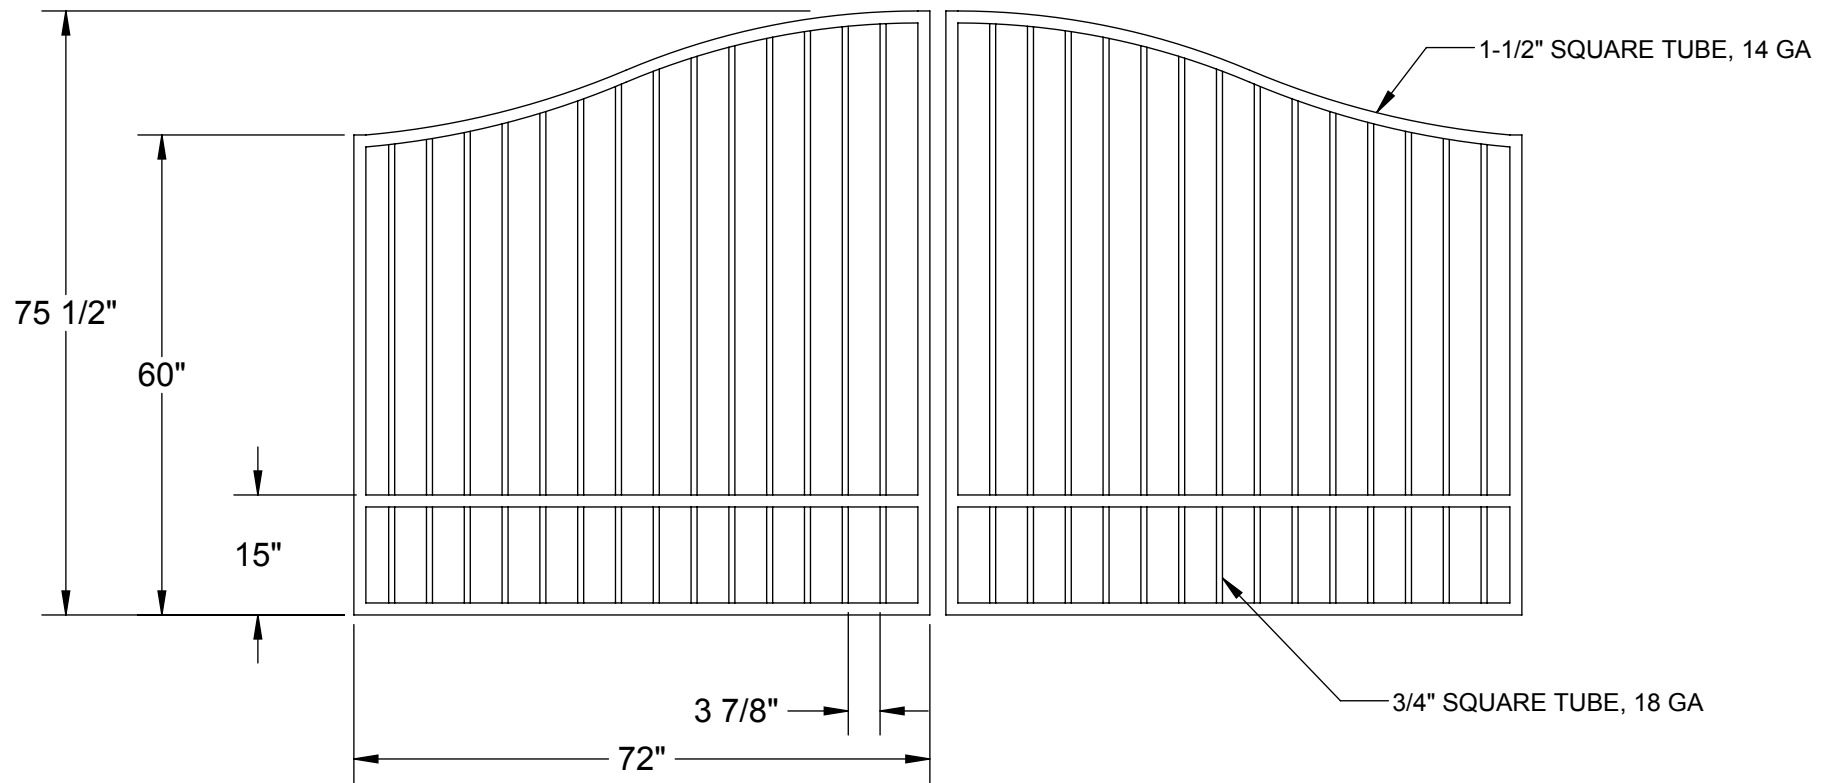

KODIAK IRON

www.kodiakiron.com


DESCRIPTION:

**ESTATE GATE,
DOUBLE, 12 FOOT**

SERIES: YUKON

SHEET: 4 OF 5

APPLICATION: RESIDENTIAL/COMMERCIAL

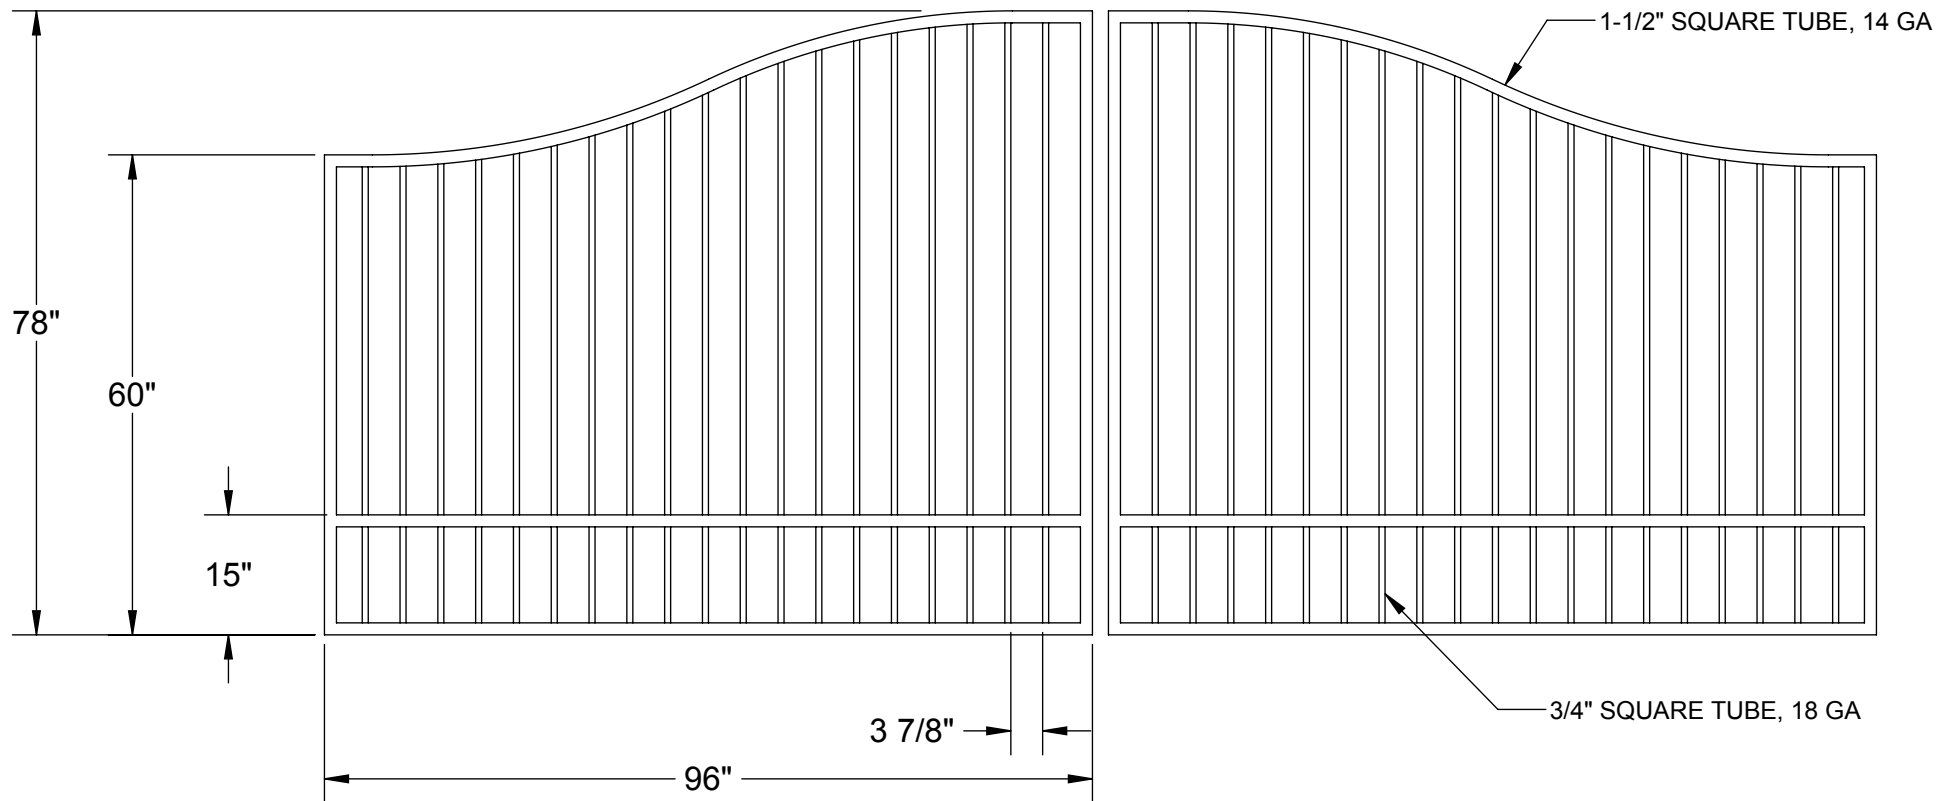

KODIAK IRON

www.kodiakiron.com

DESCRIPTION:

**ESTATE GATE,
DOUBLE, 16 FOOT**

SERIES: YUKON

SHEET: 5 OF 5

APPLICATION: RESIDENTIAL/COMMERCIAL